




VAO V6 – ALCOADO – CASA 2,12,13,27,28,40,41

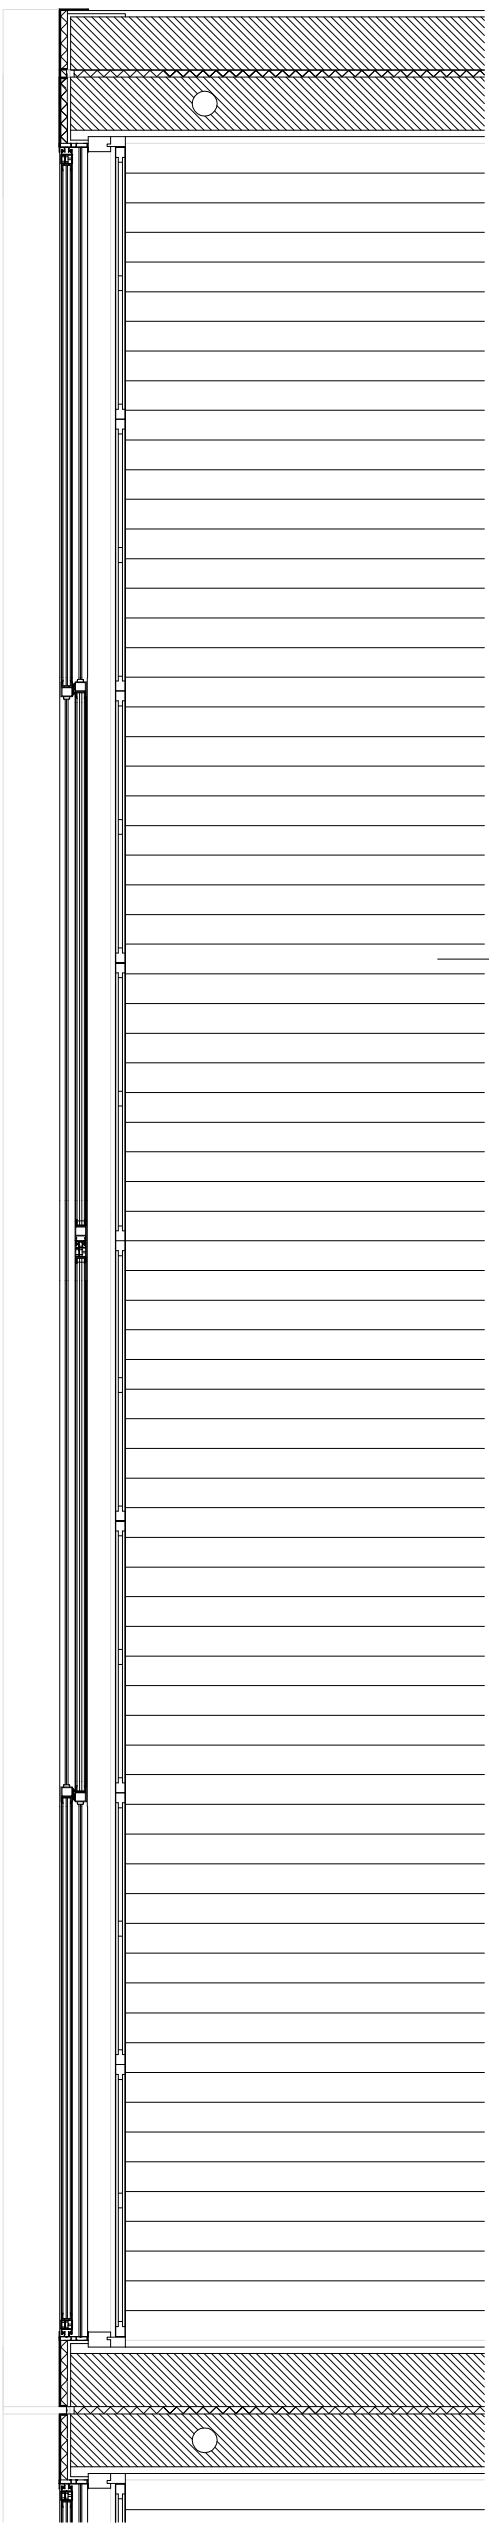


VAO V6 – PLANTA – CASA 2,12,13,27,28,40,41

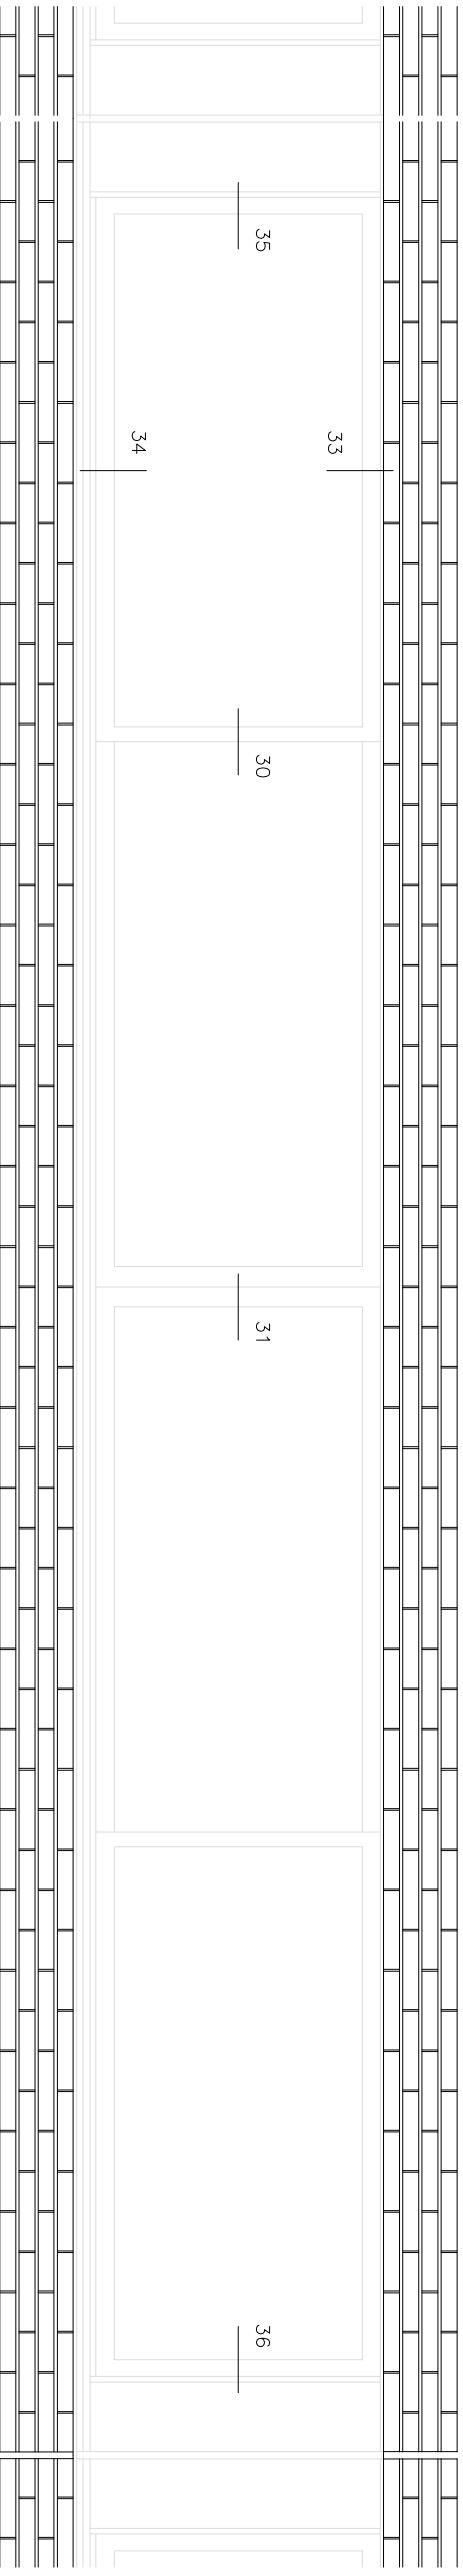


VAO V6 – ALCOADO

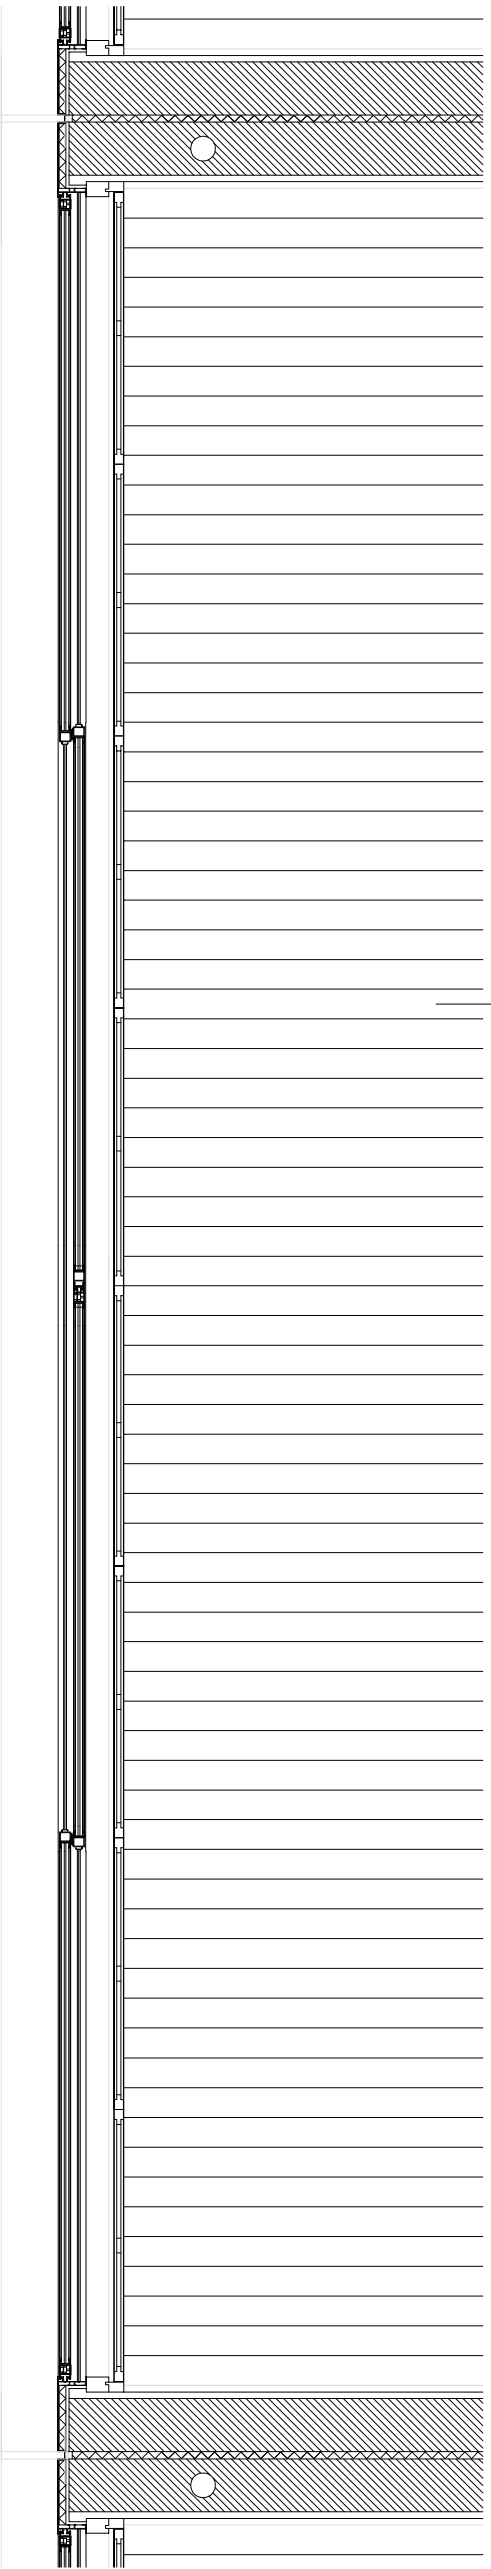


VAO V6 – PLANTA

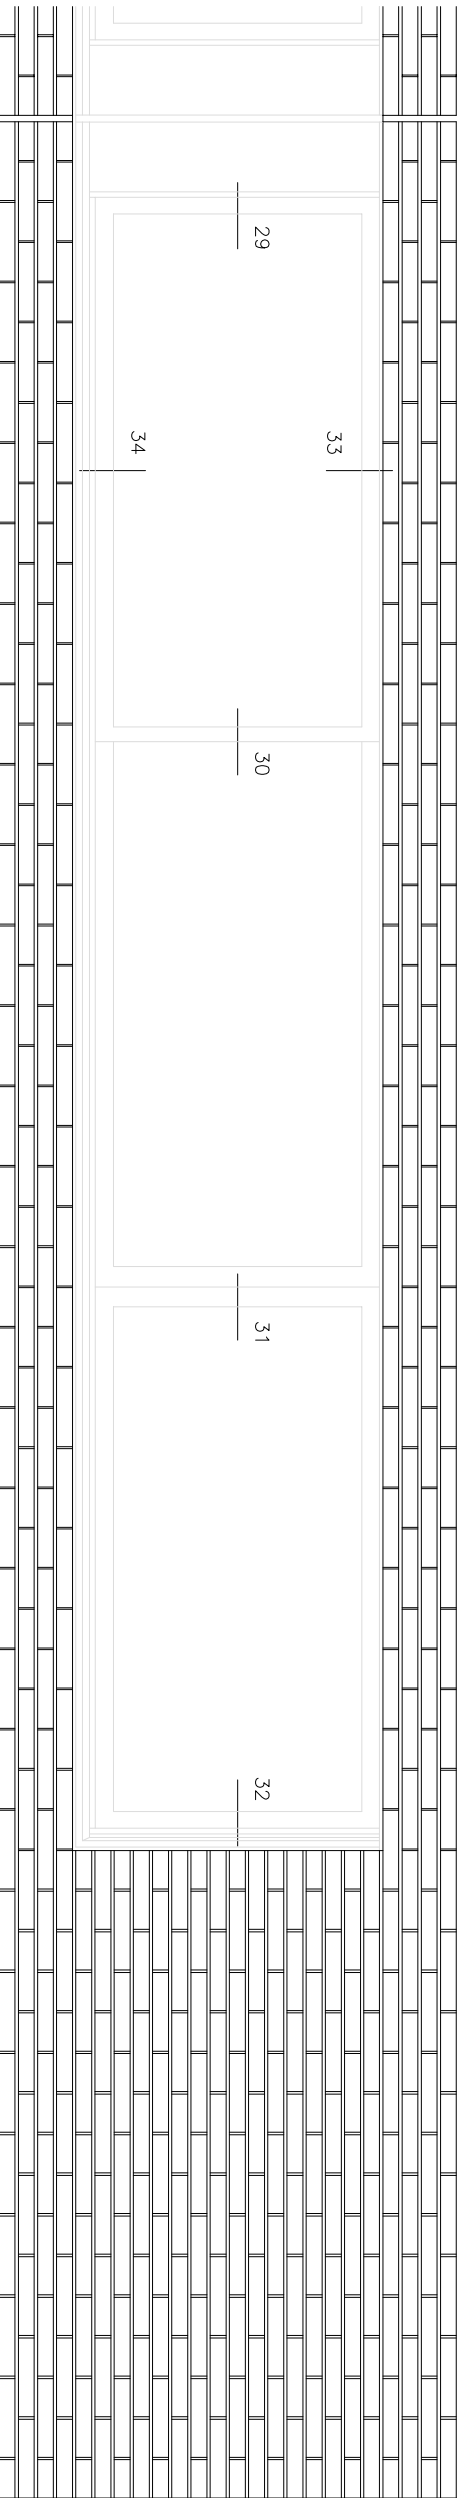


VAO V6 – ALCOADO – CASA 1,9,10,22,23,37,39,50

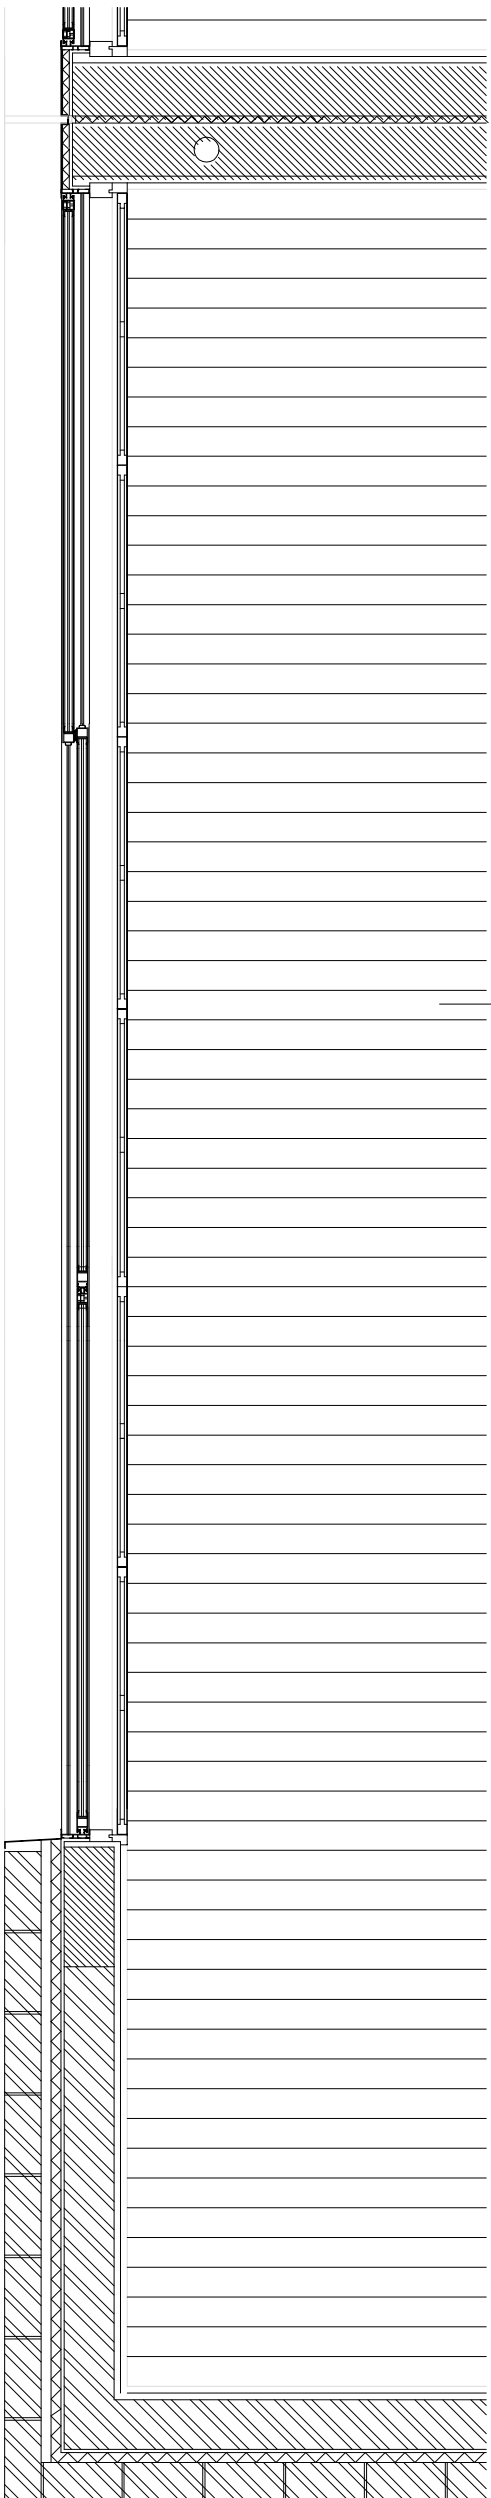


VAO V6 – PLANTA – CASA 1,9,10,22,23,37,39,50

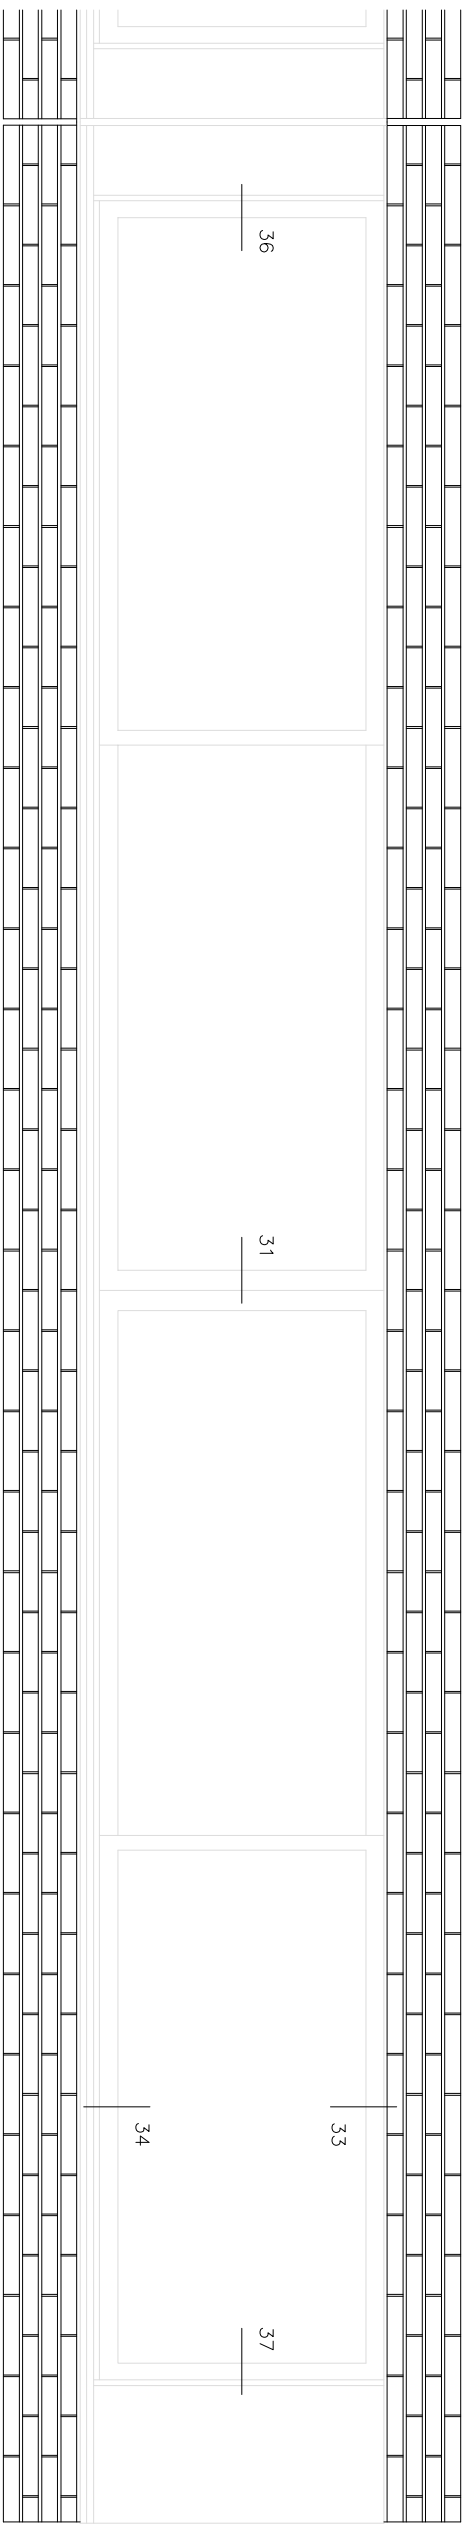


VAO V7 – ALCOADO –CASA 2,12,13,27,28,40,41

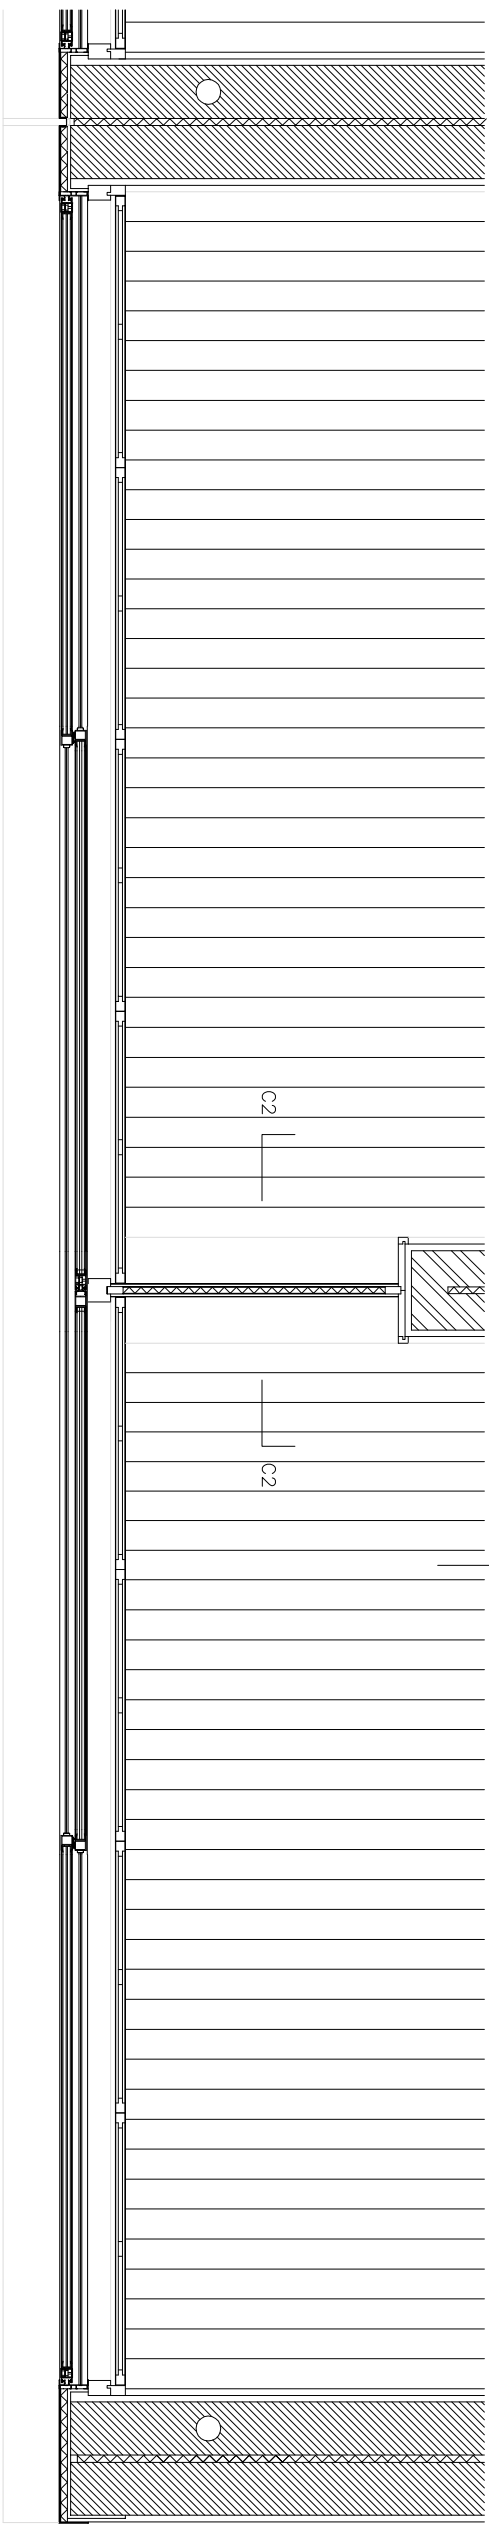


VAO V7 – PLANTA – CASA 2,12,13,27,28,40,41

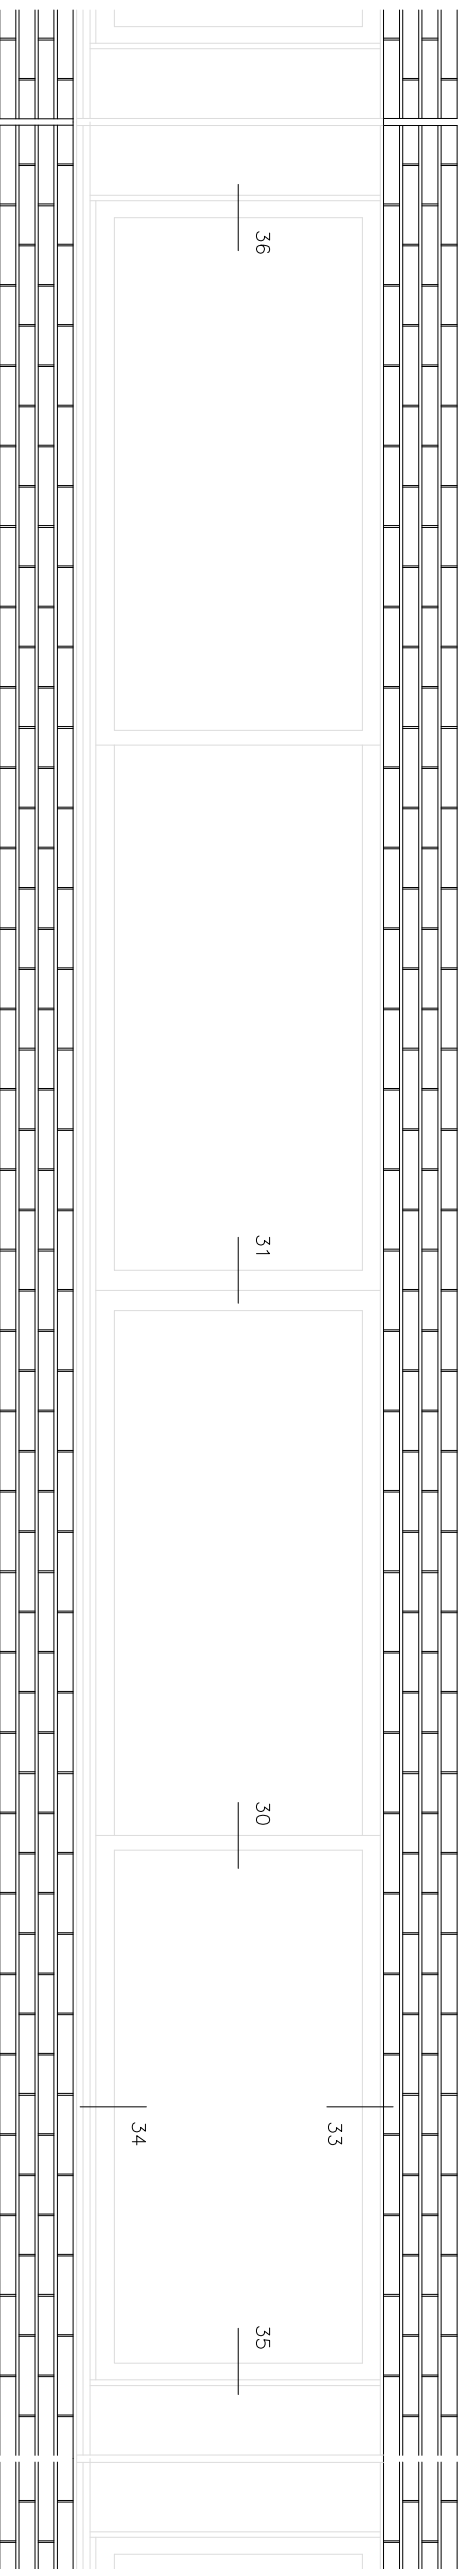


VAO V7 – ALCOADO

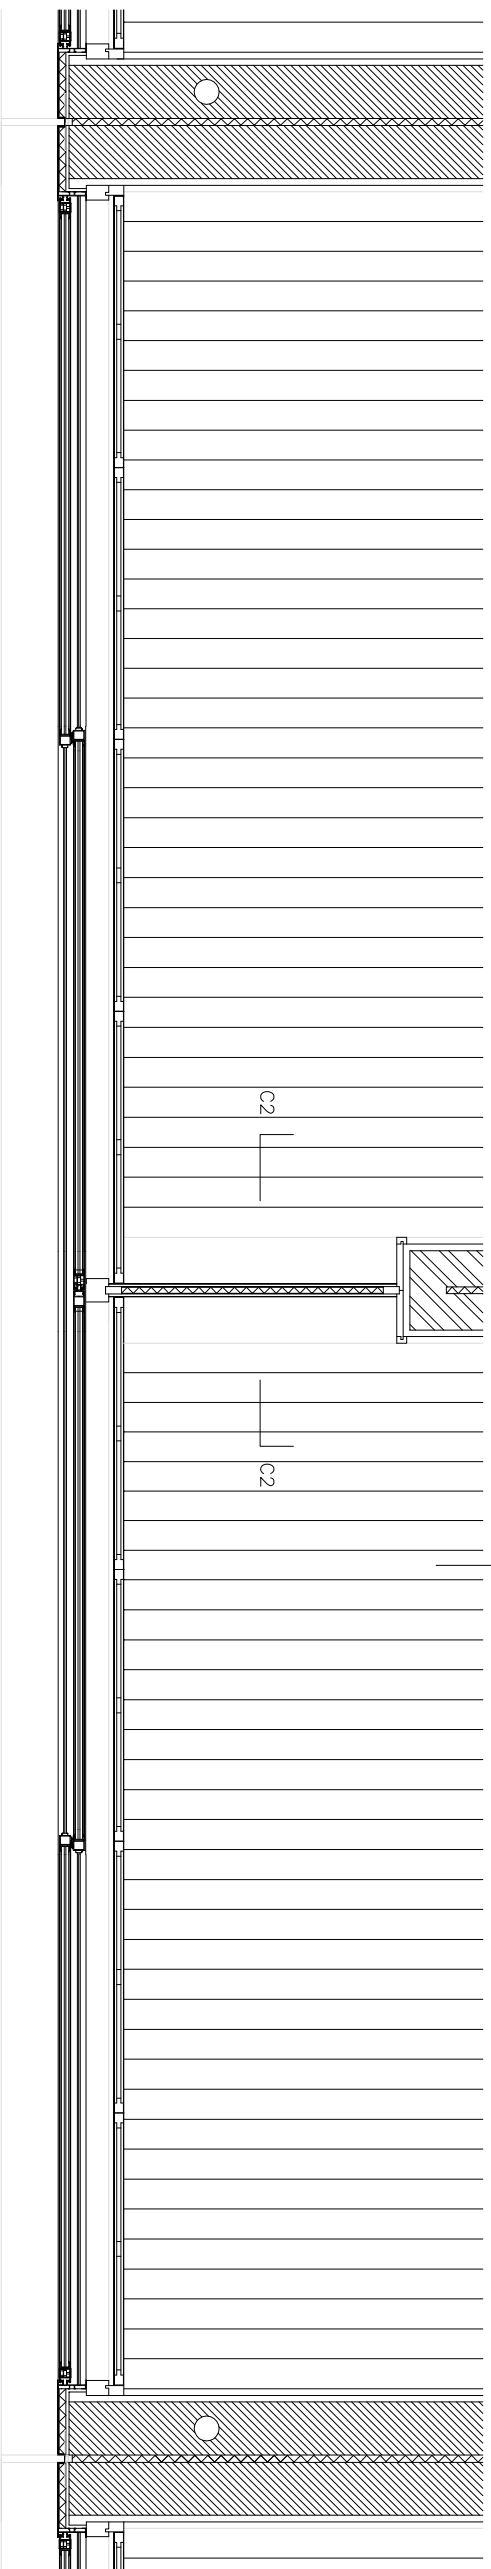

VAO V7 – PLANTA

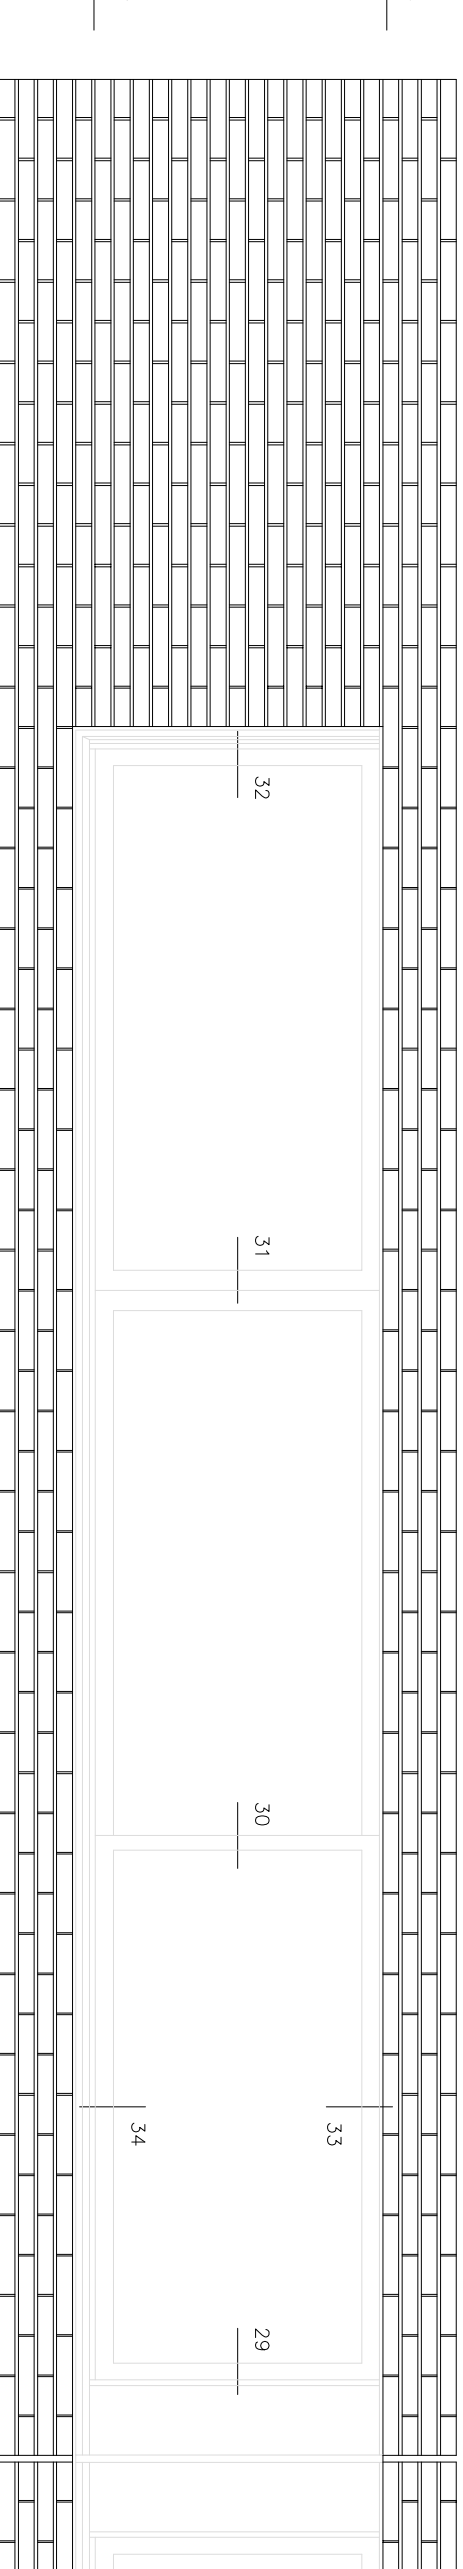

VAO V7 – ALCOADO – CASA 1,9,10,22,23,37,39,50

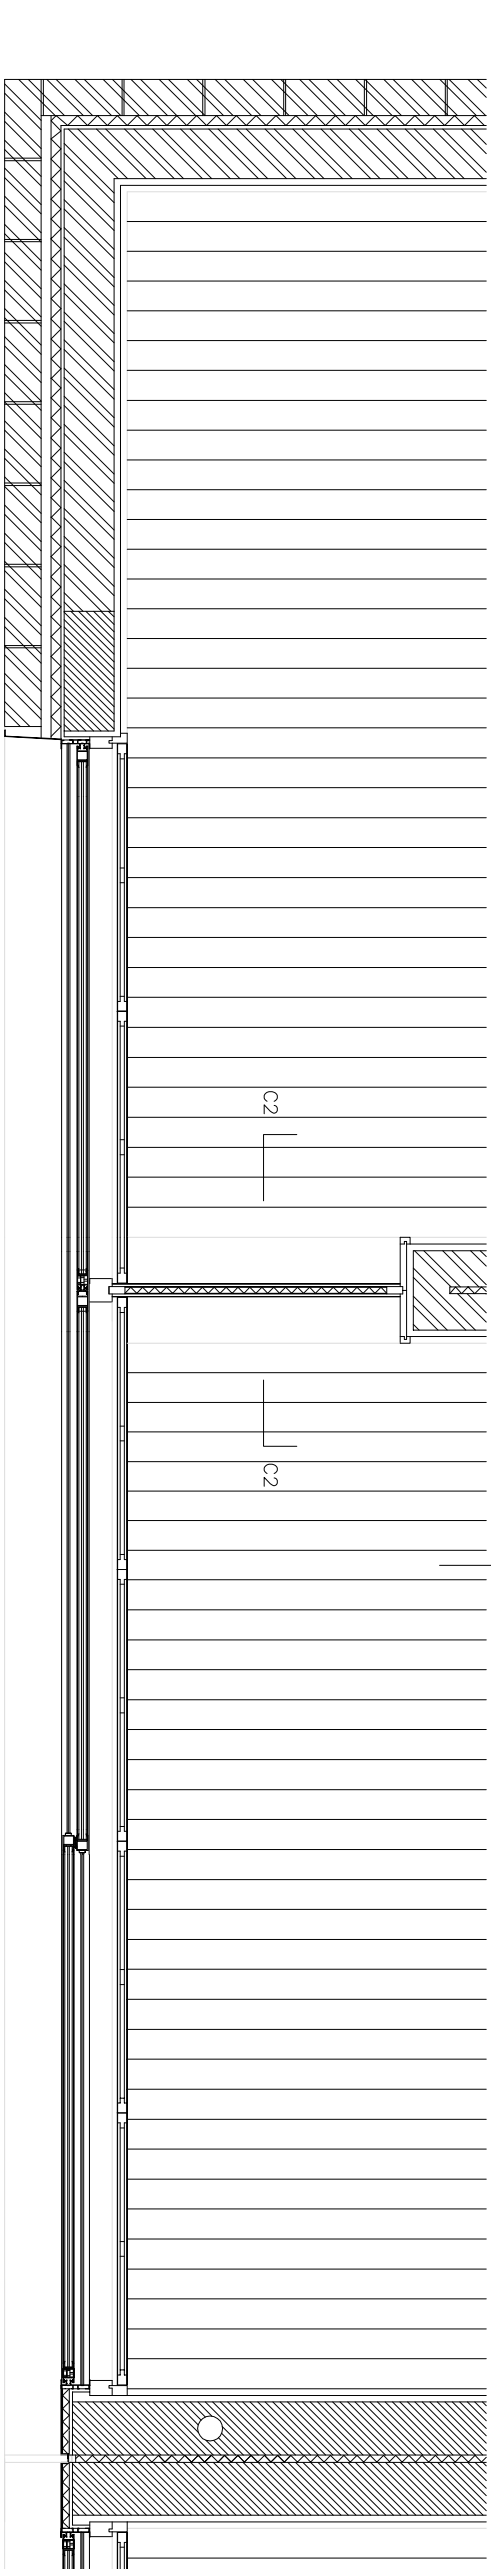

VAO V7 – PLANTA – CASA 1,9,10,22,23,37,39,50

ESPOSENDE
QUINTA DA BARCA – URBANIZAÇÃO DE CONDOMINIO FECHADO
JOÃO ALVARO BOCHA
ARQUITECTO

- BETÃO
- TUOLO
- BLOCO BETÃO
- ISOLAMENTO TÉRMICO
- REGULARIZAÇÃO
- BETÃO CELULAR
- ENFOCAMENTO
- BETUMINOSO

0,000 – COTAS DE REFERENCIA

23
0 0,1 0,5 m

VAOS V6/V7
PLANTAS,CORTES E ALCADOS

ESCALA
1/20
MAIO 1995