

116.5000 COBERTURA

114.4200 COBERTURA VENTIL.

110.9000 PISO 6 +17.40

108.0000 PISO 5 +14.50

105.1000 PISO 4 +11.60

102.6000 PISO 3 +8.70



99.3000 PISO 2 +5.80

96.4000 PISO 1 +2.90

93.5000 PISO 0 +0.00

90.6000 PISO -1 -2.90

88.5000 ACCESO -5.50

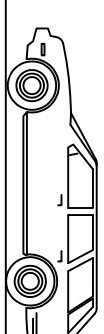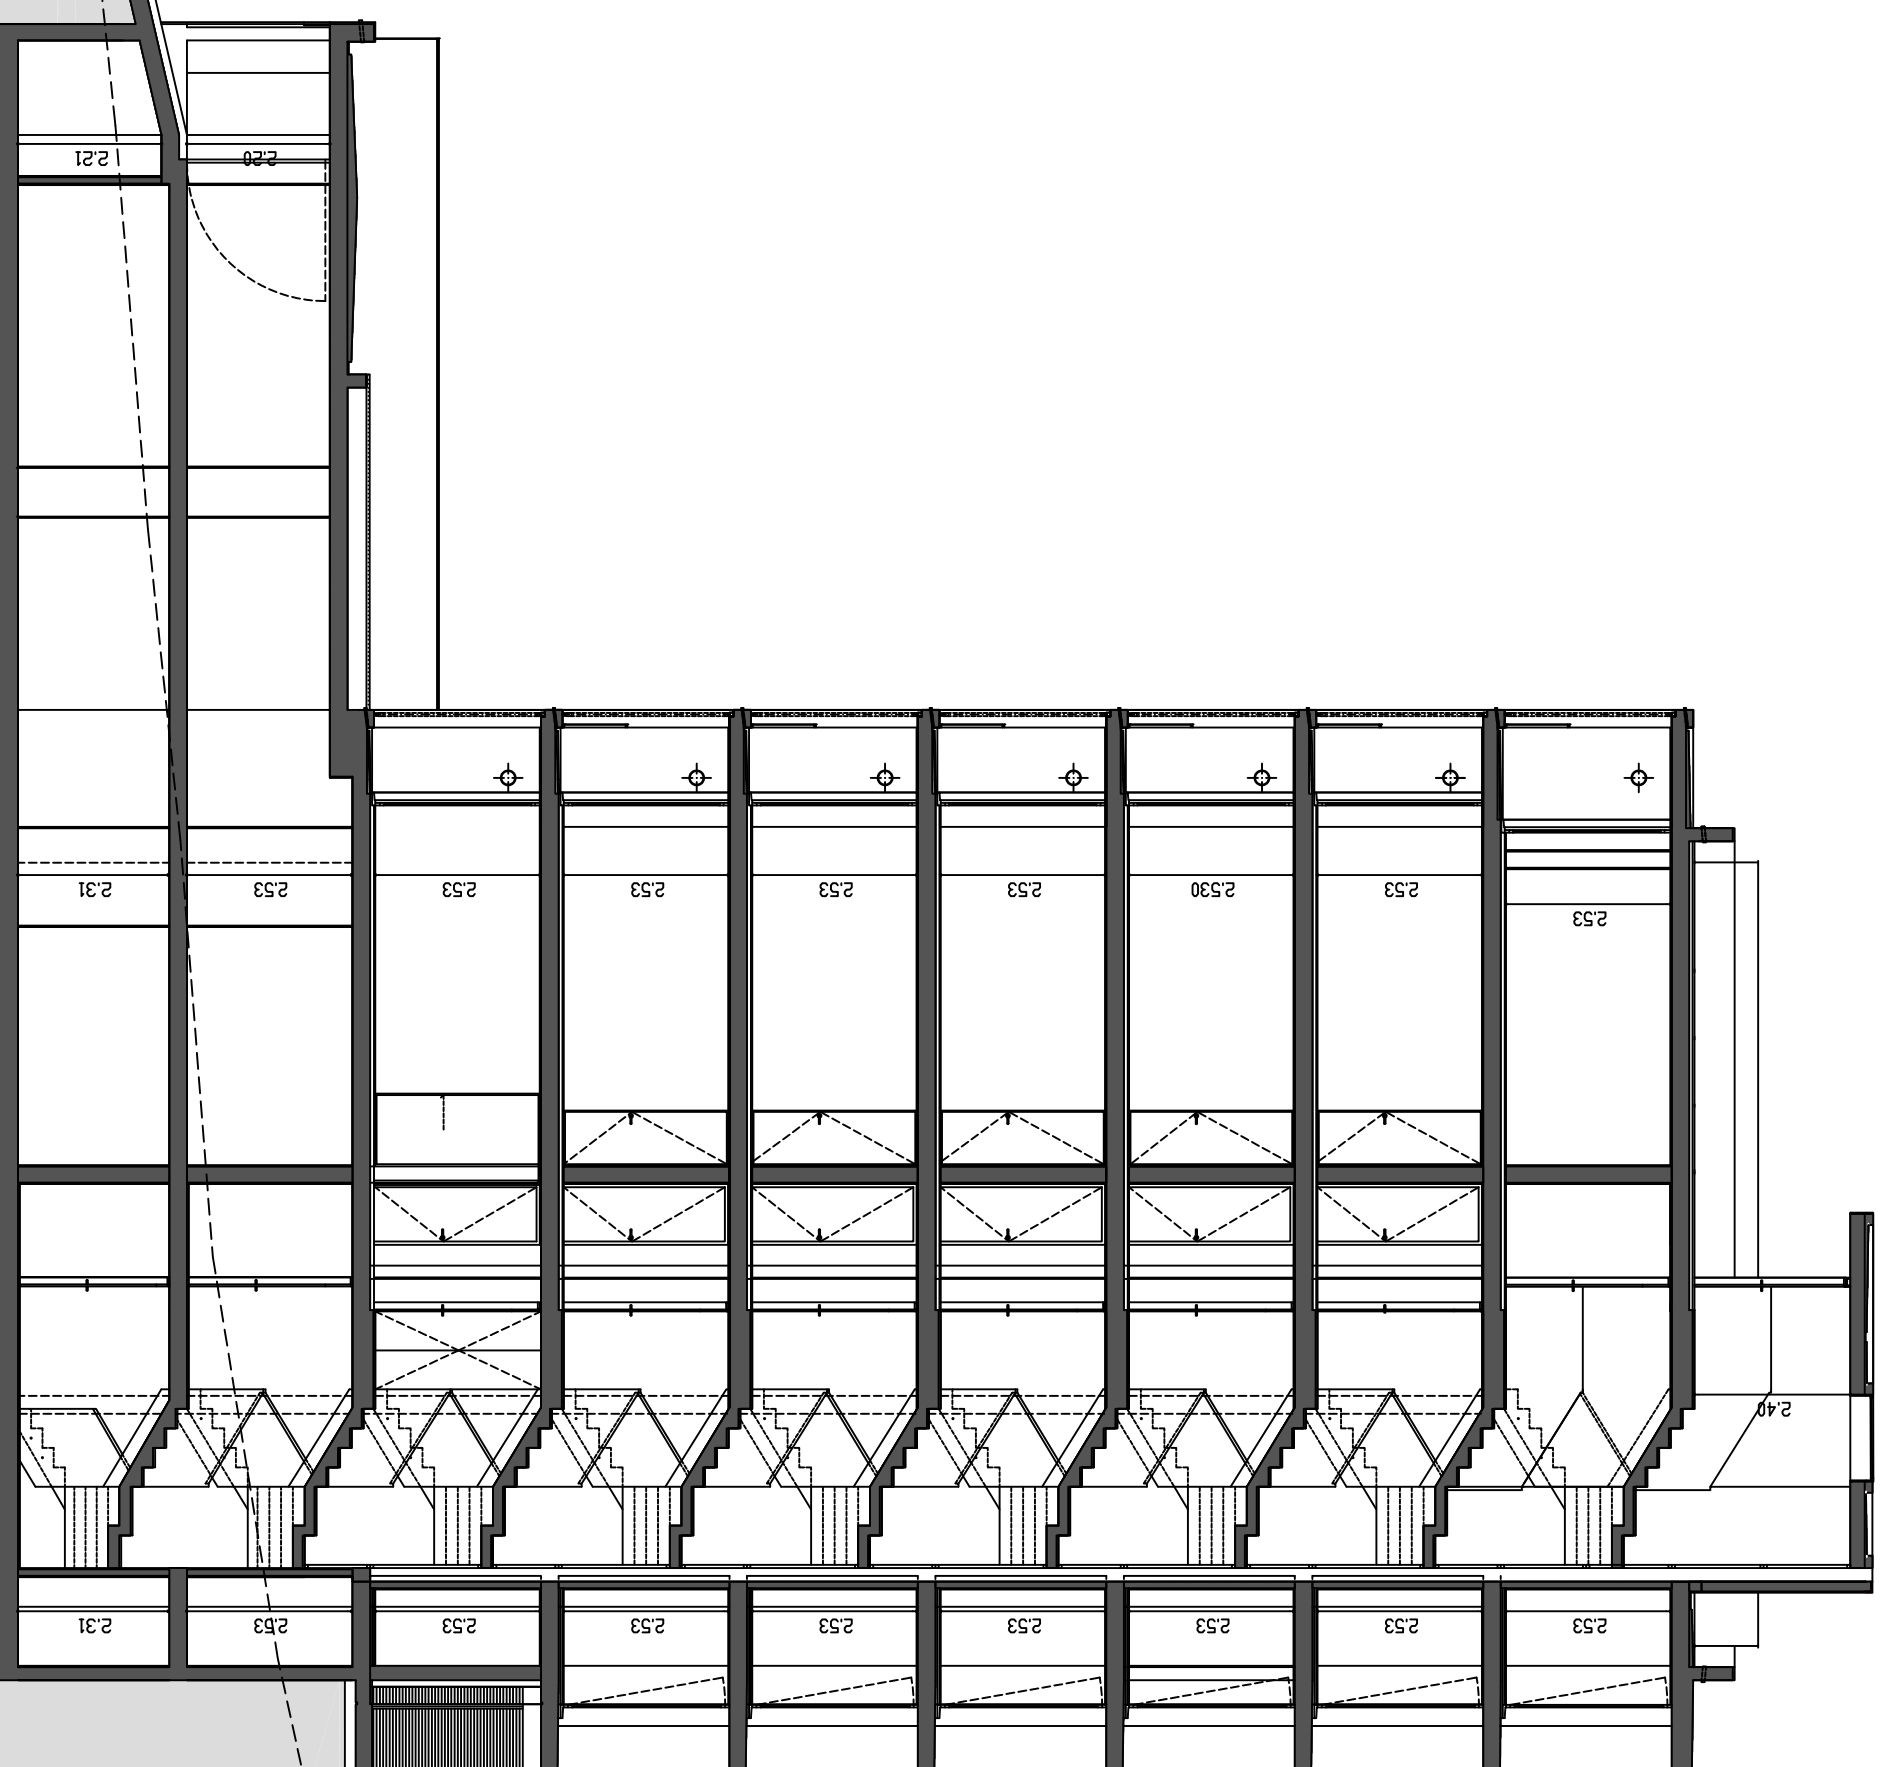

4/A