


C4

C3

C2

C1

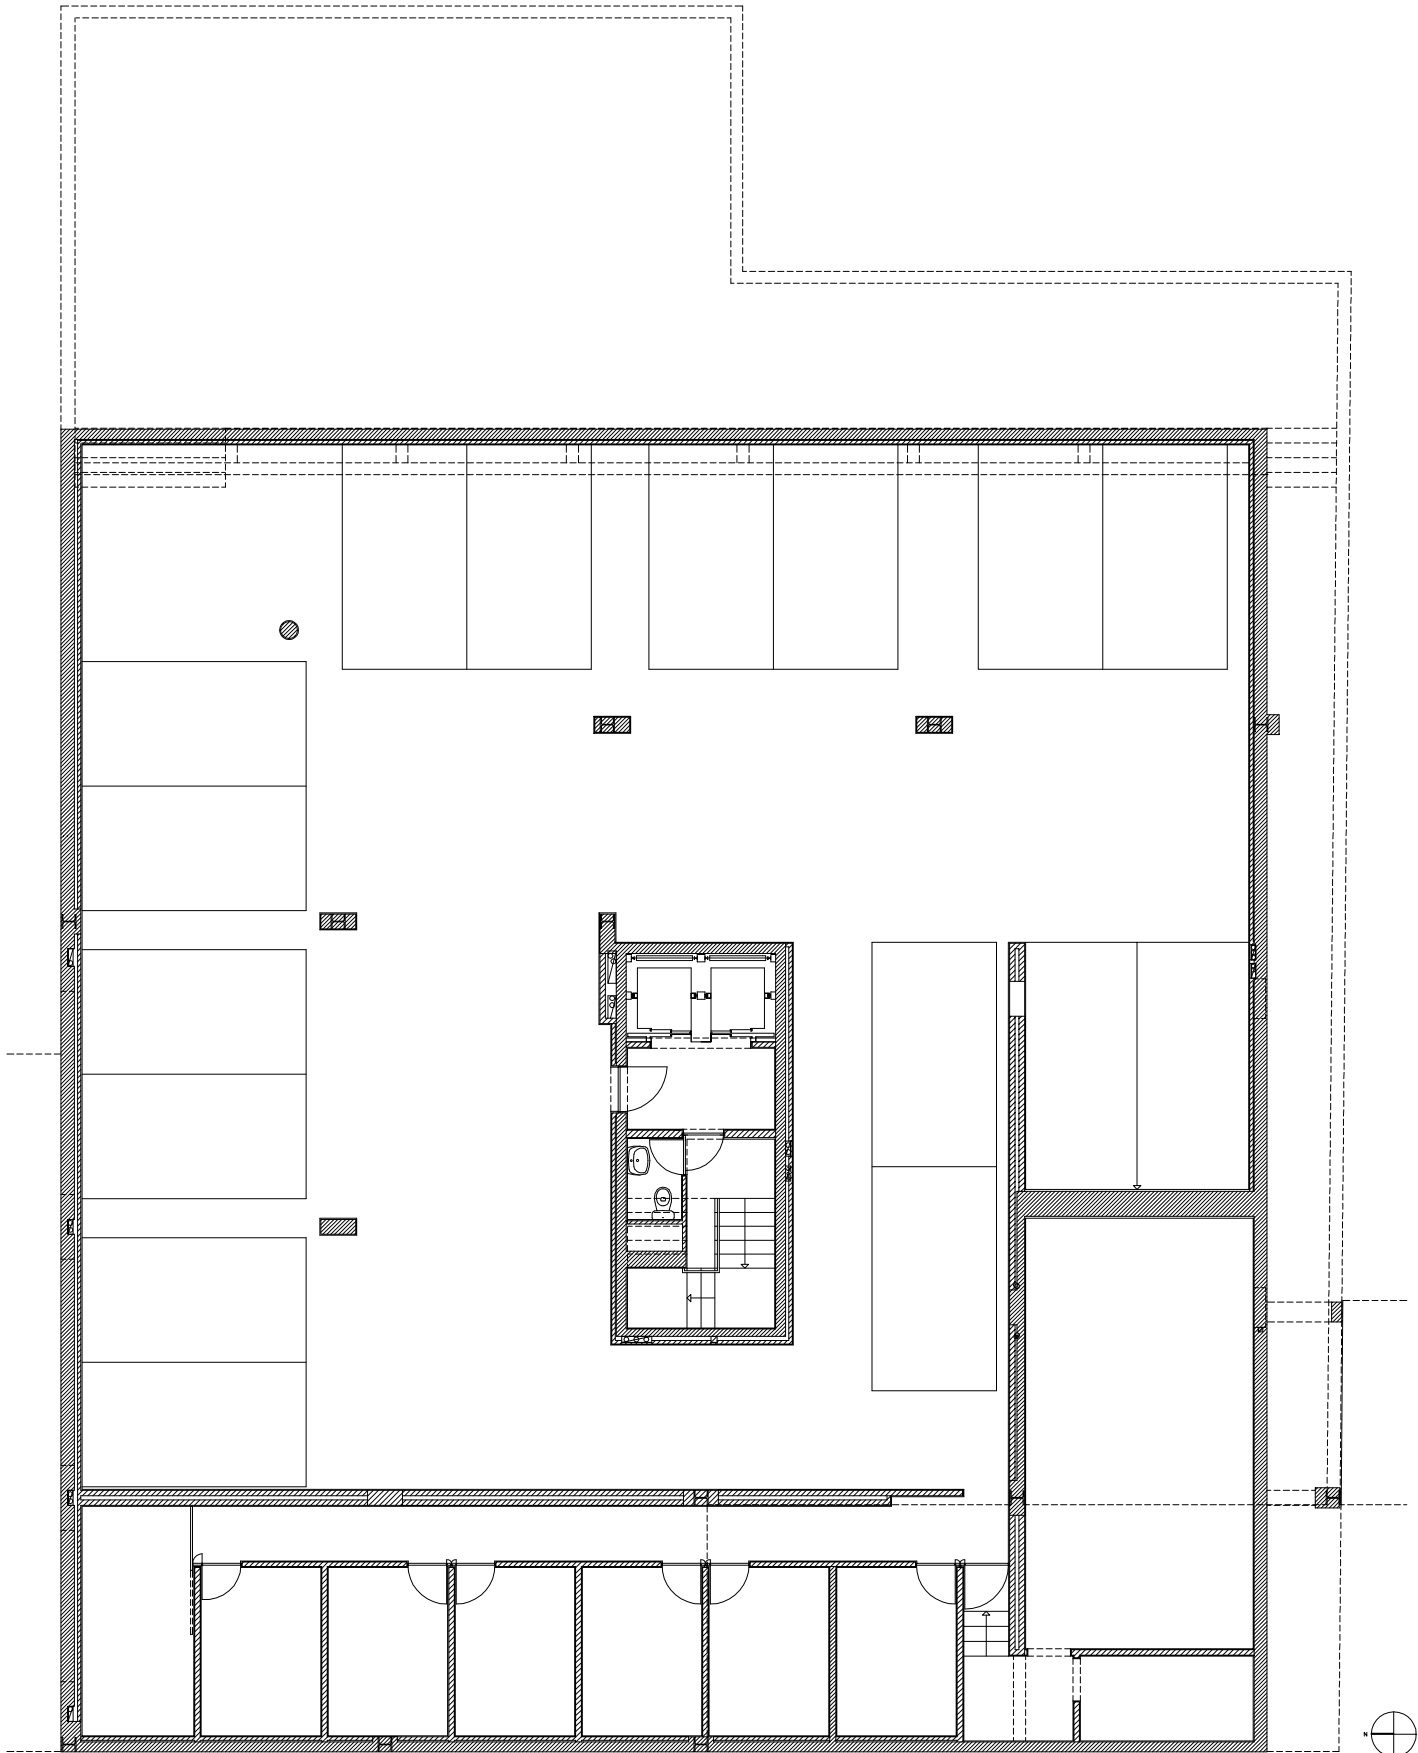

C4

C3

C2

C1

BASEMENT
0 1 2