



CORTE 1

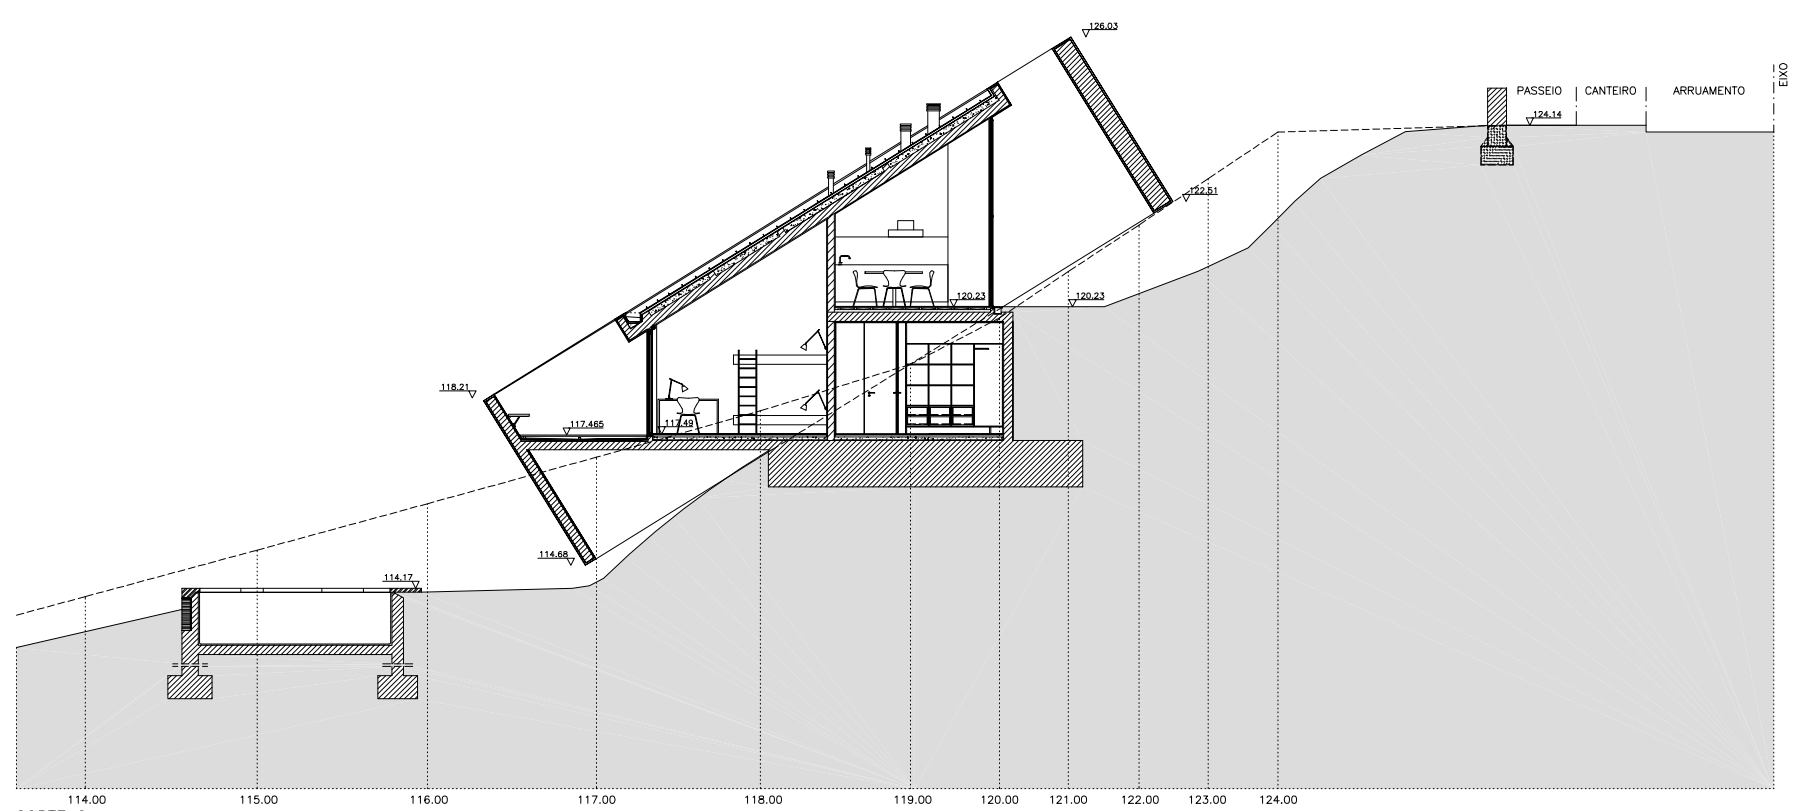

CORTE 2

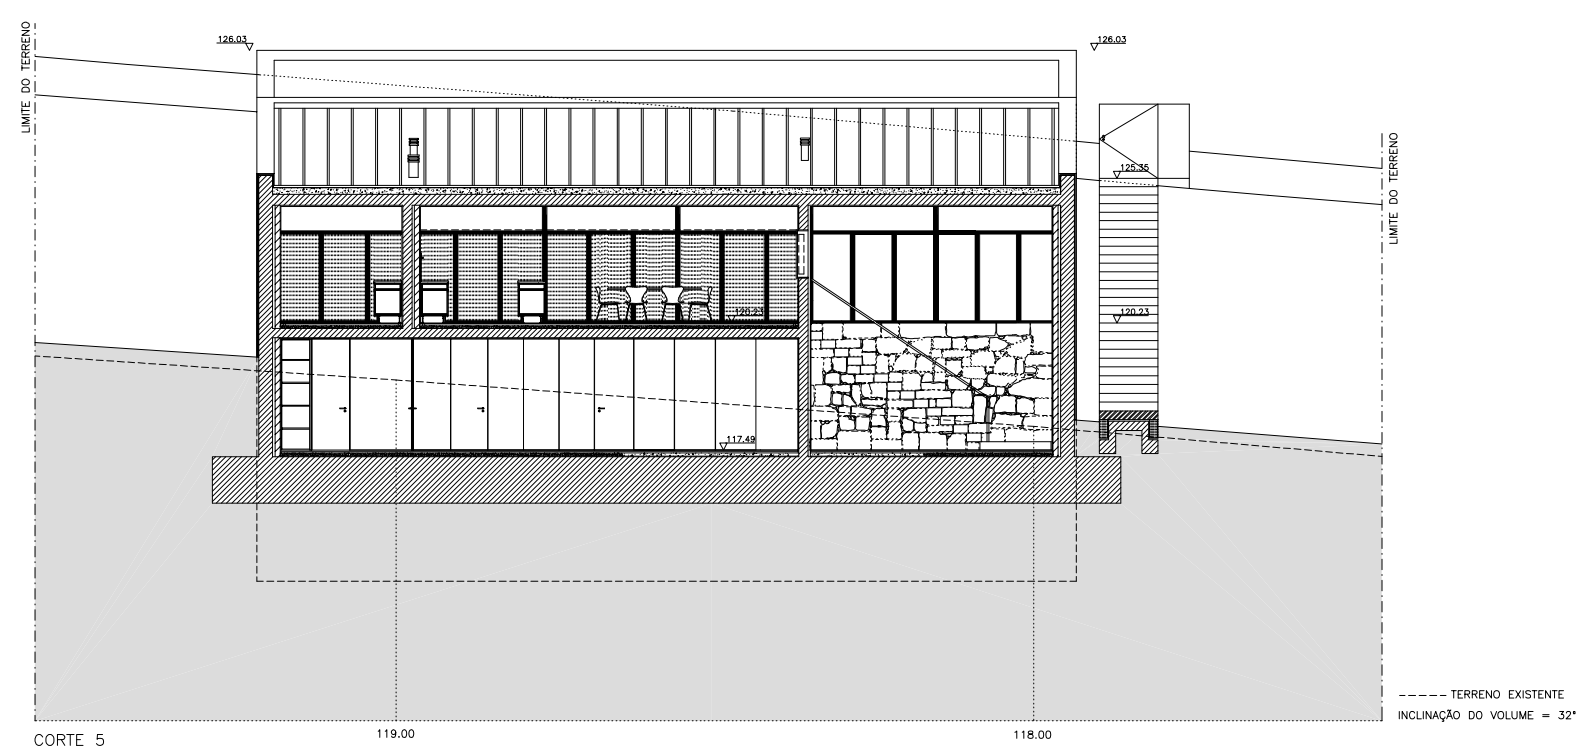

CORTE 5

CASA 2 (LOTE 25):
CORTES
0 1 2 3m